


# CHISINAU


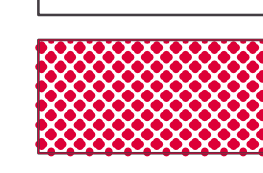
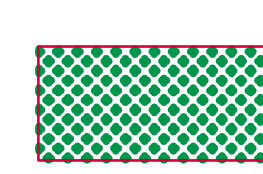
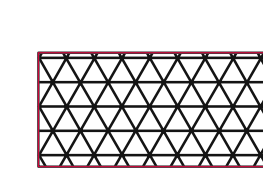

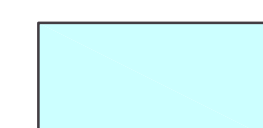

## PLAN URBANISTIC GENERAL

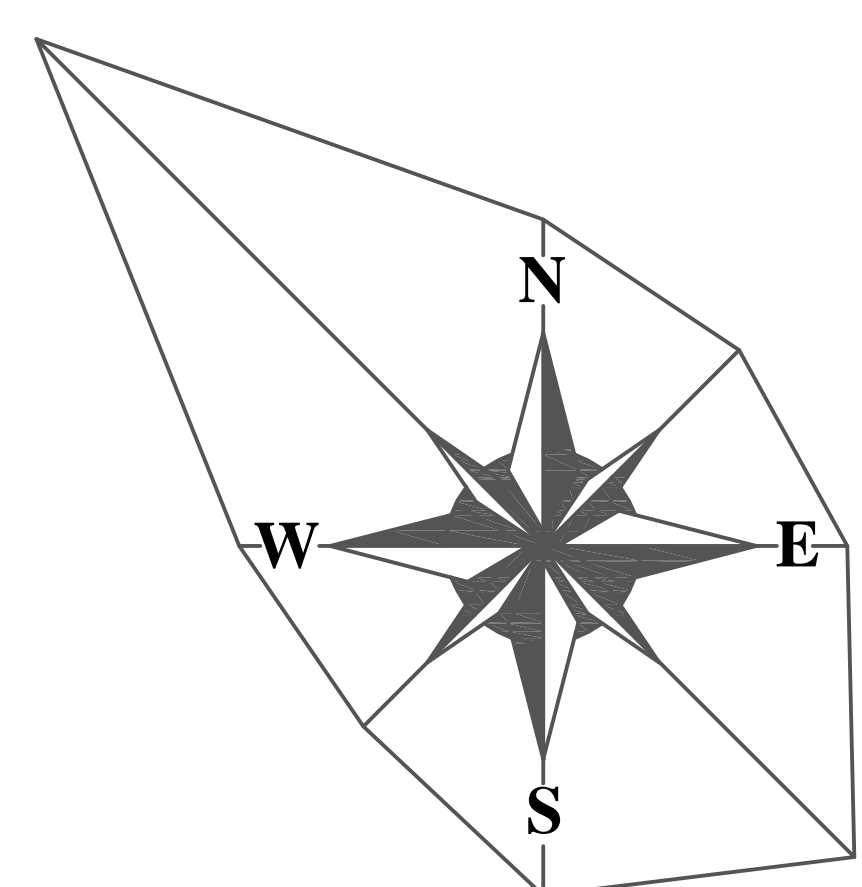


### REGLEMENTARI - PIESE DESENATE -2.3. TEREN / D: UNITATI GEOMORFOLOGICE. MASURI CONTRA ALUNECARILOR DE TEREN








#### LEGENDA

-  LIMITA INTRAVILAN OR. CHI`IN`U
-  MASURI DE AVERTIZARE A VERSANTILOR CU PERICOL POTENTIAL DE ALUNECARI (VERIFICAREA STABILITATII, DELIMITAREA SAPATURILOR SI UMPLOTURILOR, S.A)
-  MASURI DE PROTECTIE ADAPTATE VERSANTILOR CU ALUNECARI (CREAREA FISILOR VERZI, AMPLASAREA UNOR OBIECTIVE NEINSEMNAE DIN CONSTRUCTII USOARE, S.A)
-  MASURI DE PROTECTIE INGINERO-TEHNICE A ZONELOR ACTIVE CU ALUNECARI DE CLASA I-IV (CONSTRUCTII DE REZISTENTA, CANALE DE EVACUARE, DRENAJE, S.A)
-  INTRAVILAN LOCALIT`I
-  SUPRAFE`E ACVATICE
-  ALTE TERITRII
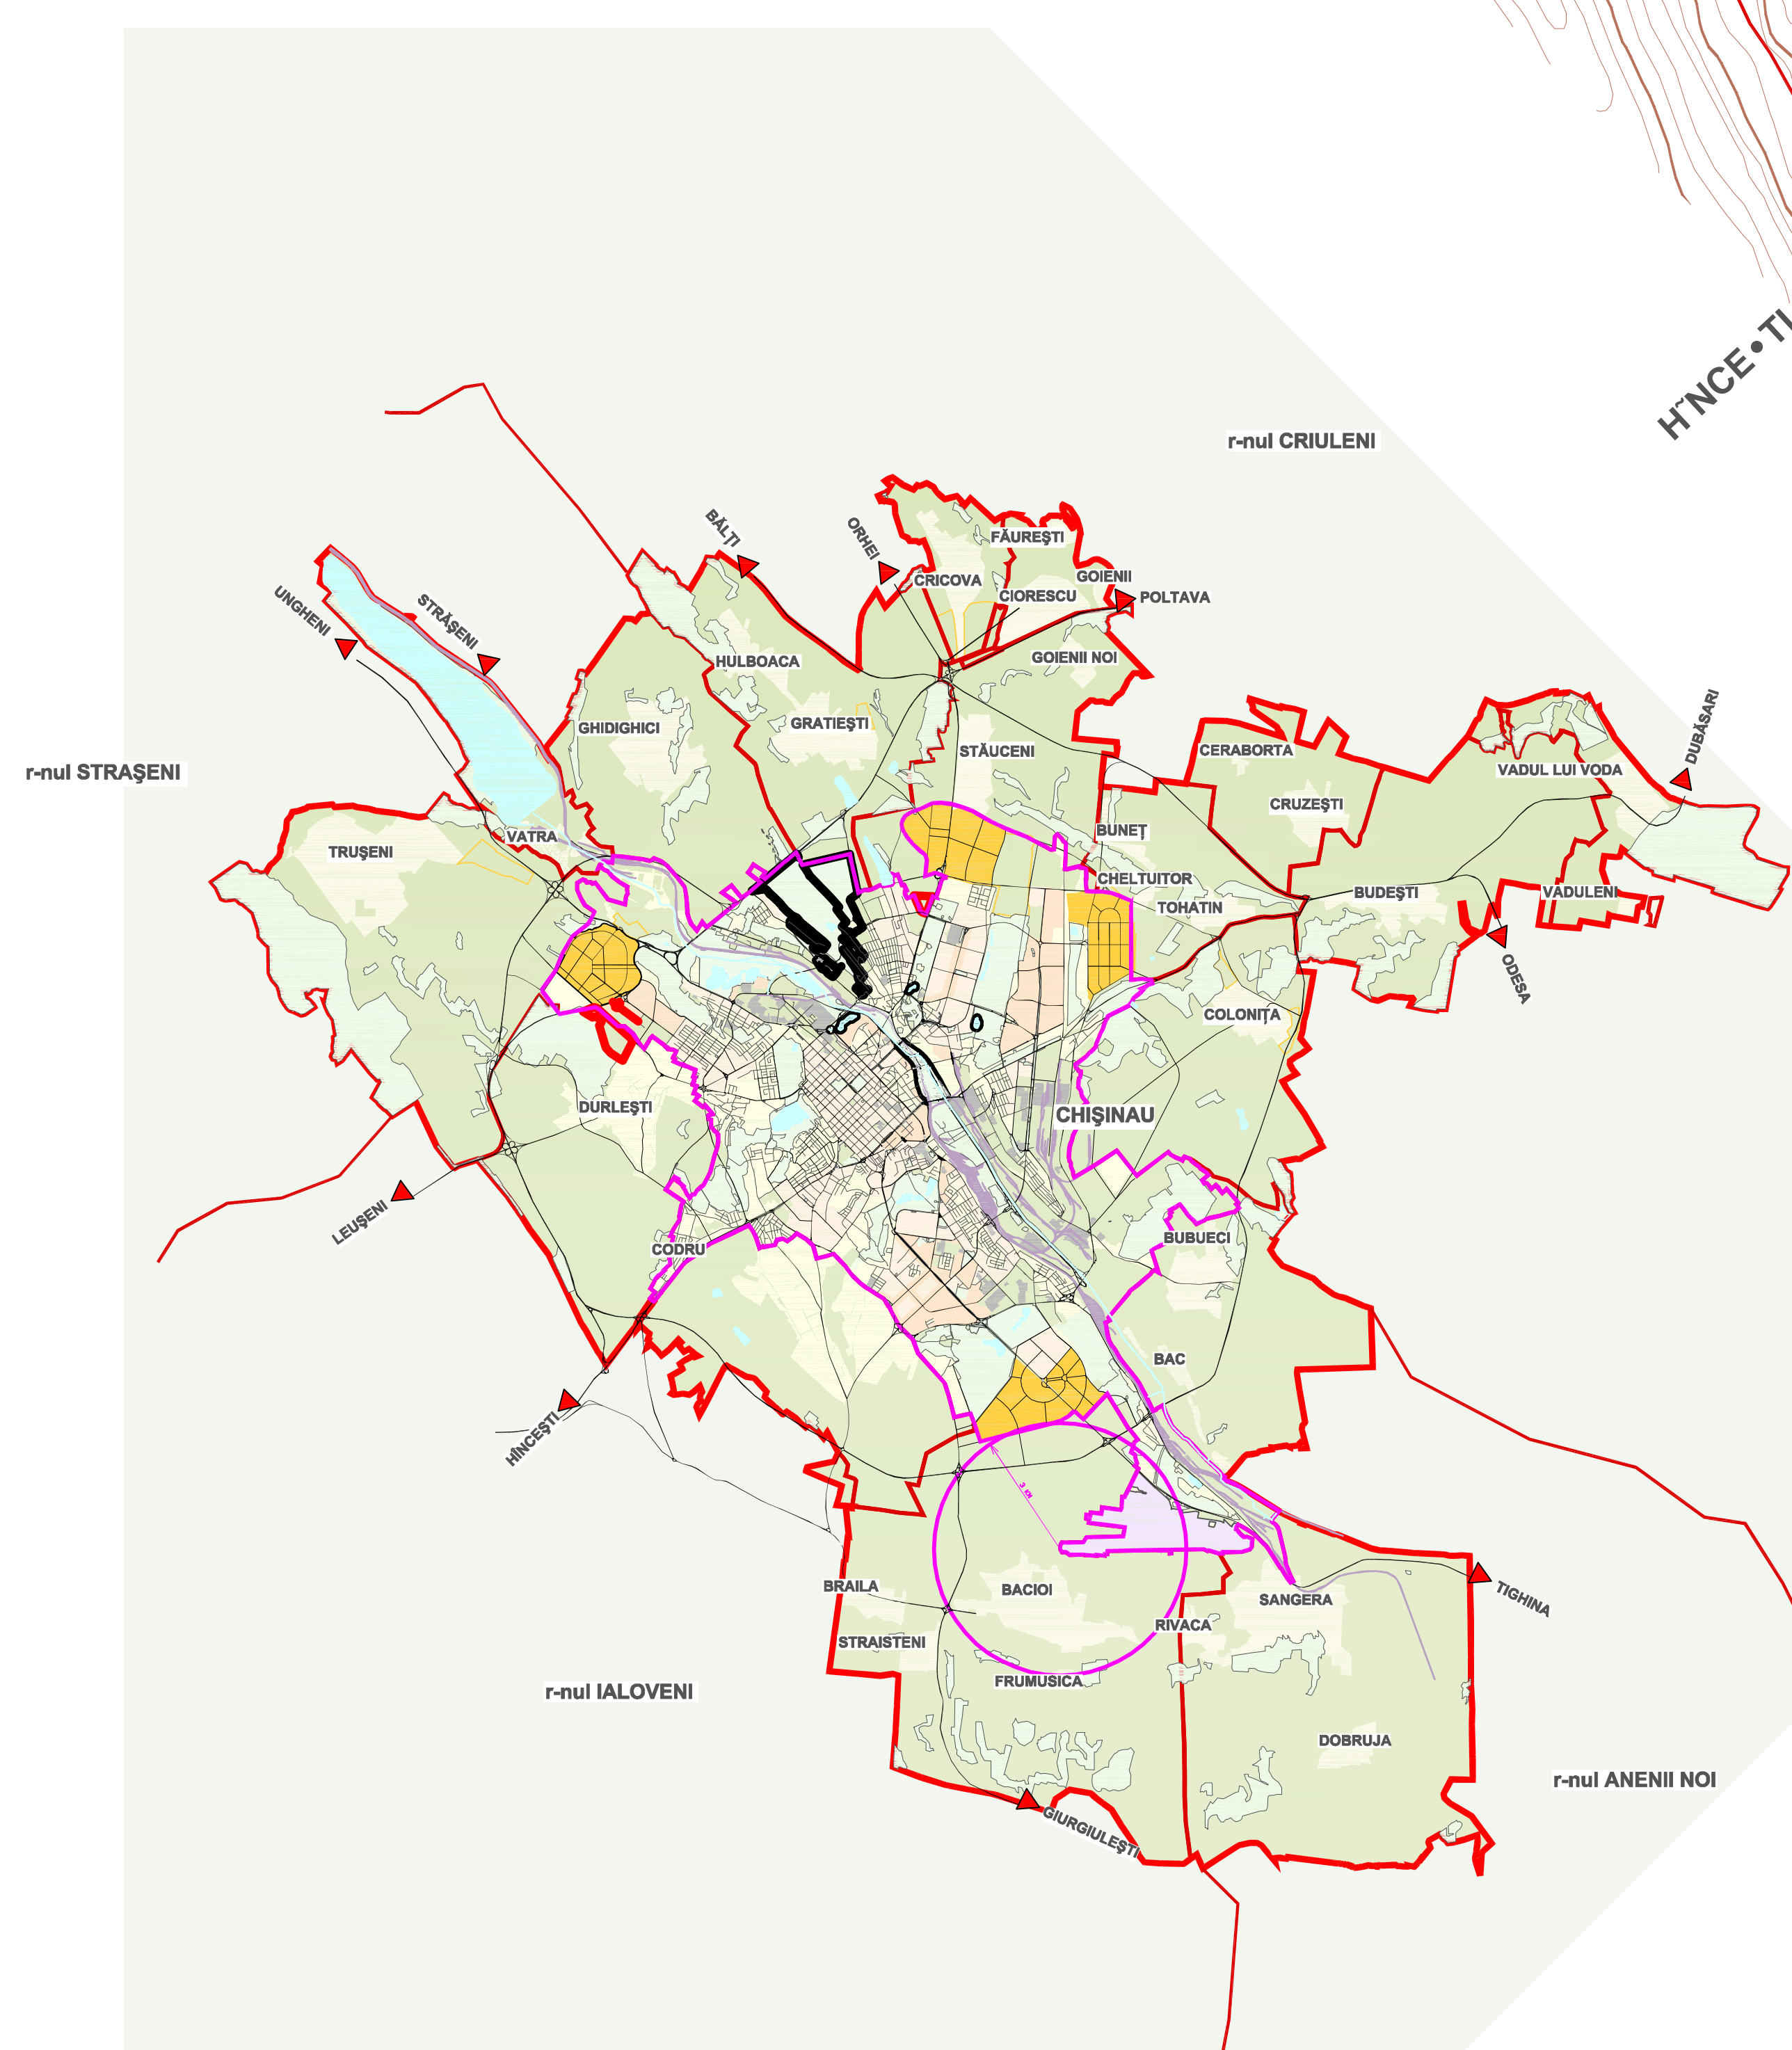
#### SCHEMA MUNICIPIULUI CHI`IN`U.

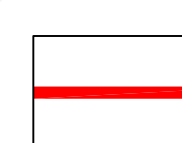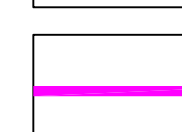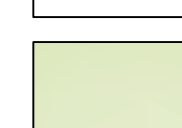

#### LEGENDA

-  LIMITA MUNICIPIU CHI`IN`U
-  LIMITA OR. CHI`IN`U
-  INTRAVILAN MUNICIPIU
-  INTRAVILAN LOCALIT`I
-  SUPRAFE`E ACVATICE

