


REGLEMENT • RI - PIESE DESENATE - 2.7


SERVICII PUBLICE /A: TANSPORT.

SECȚIUNI TRANSERSALE DE STR. ZI.


Profilul transversal al cercului de transport 1 3

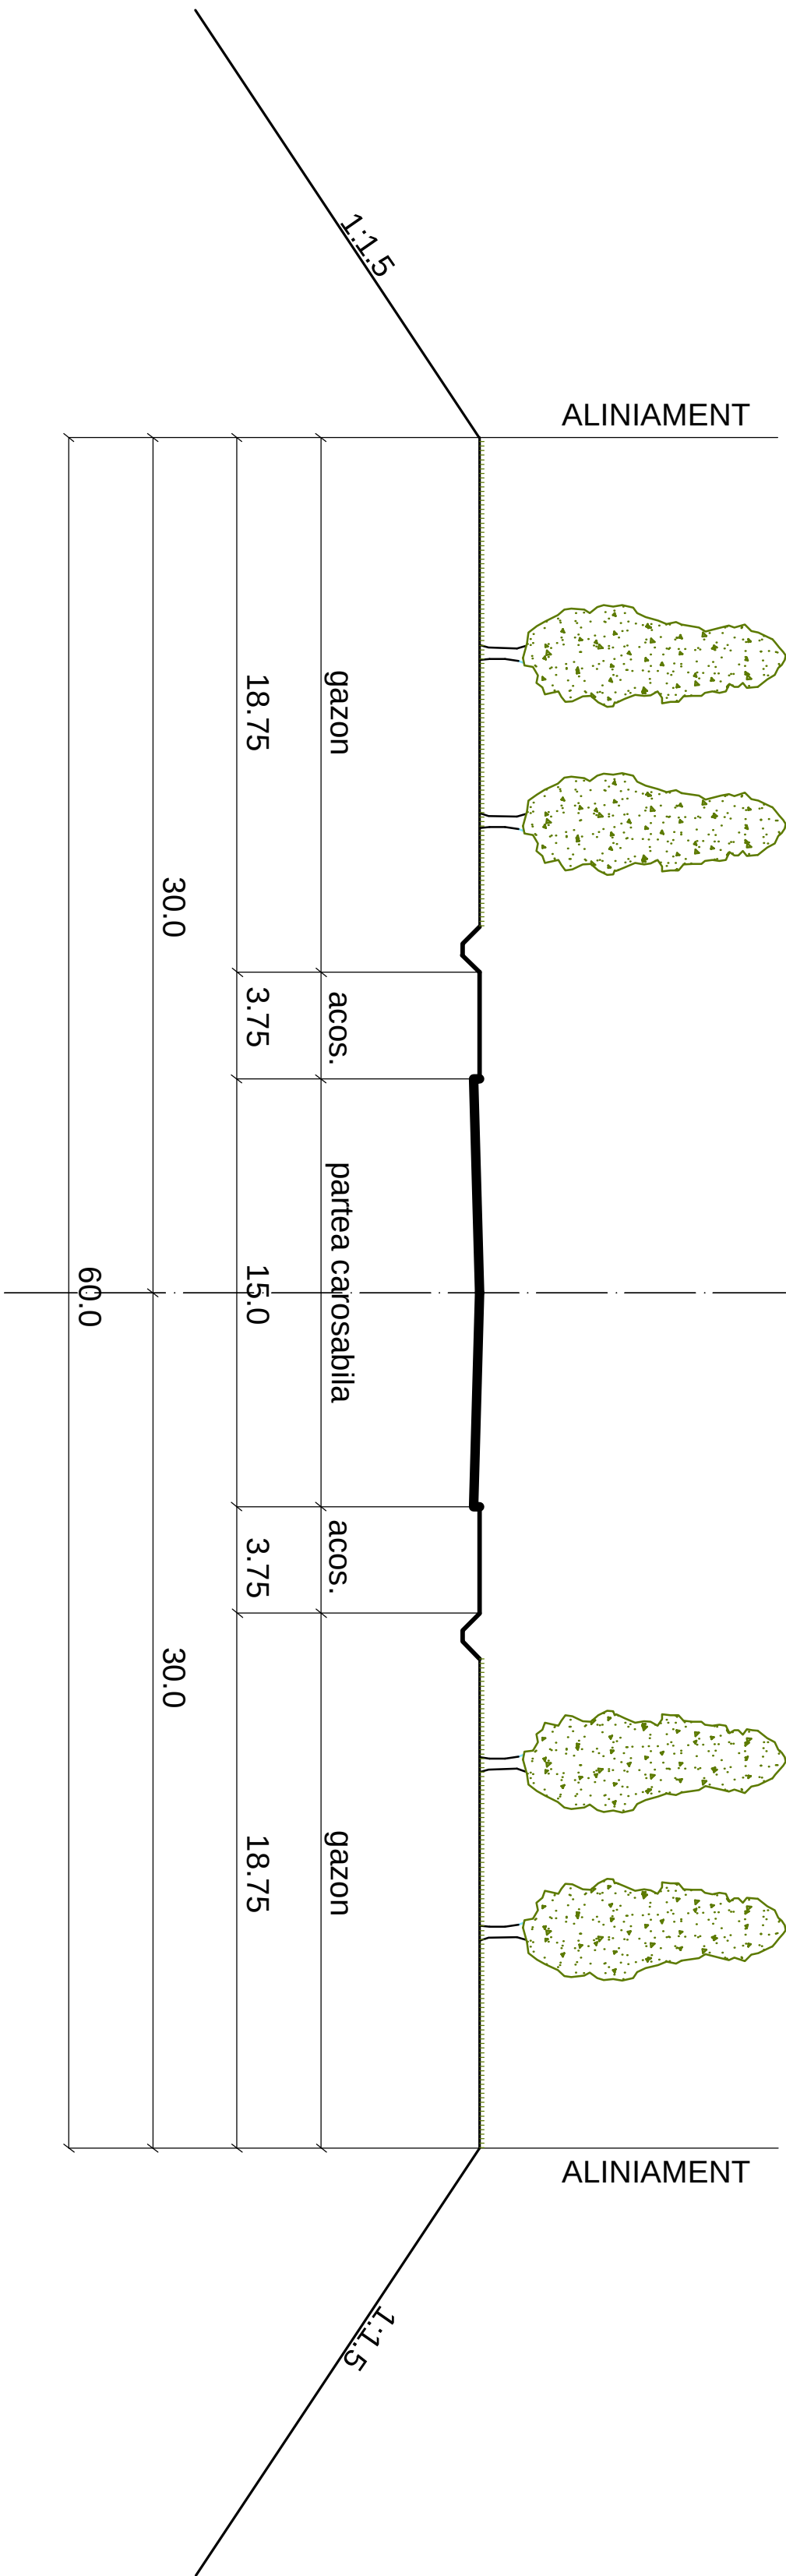


str. Albi•oara, str. M.Viteazul, str. Țiusev, str. Mateevici

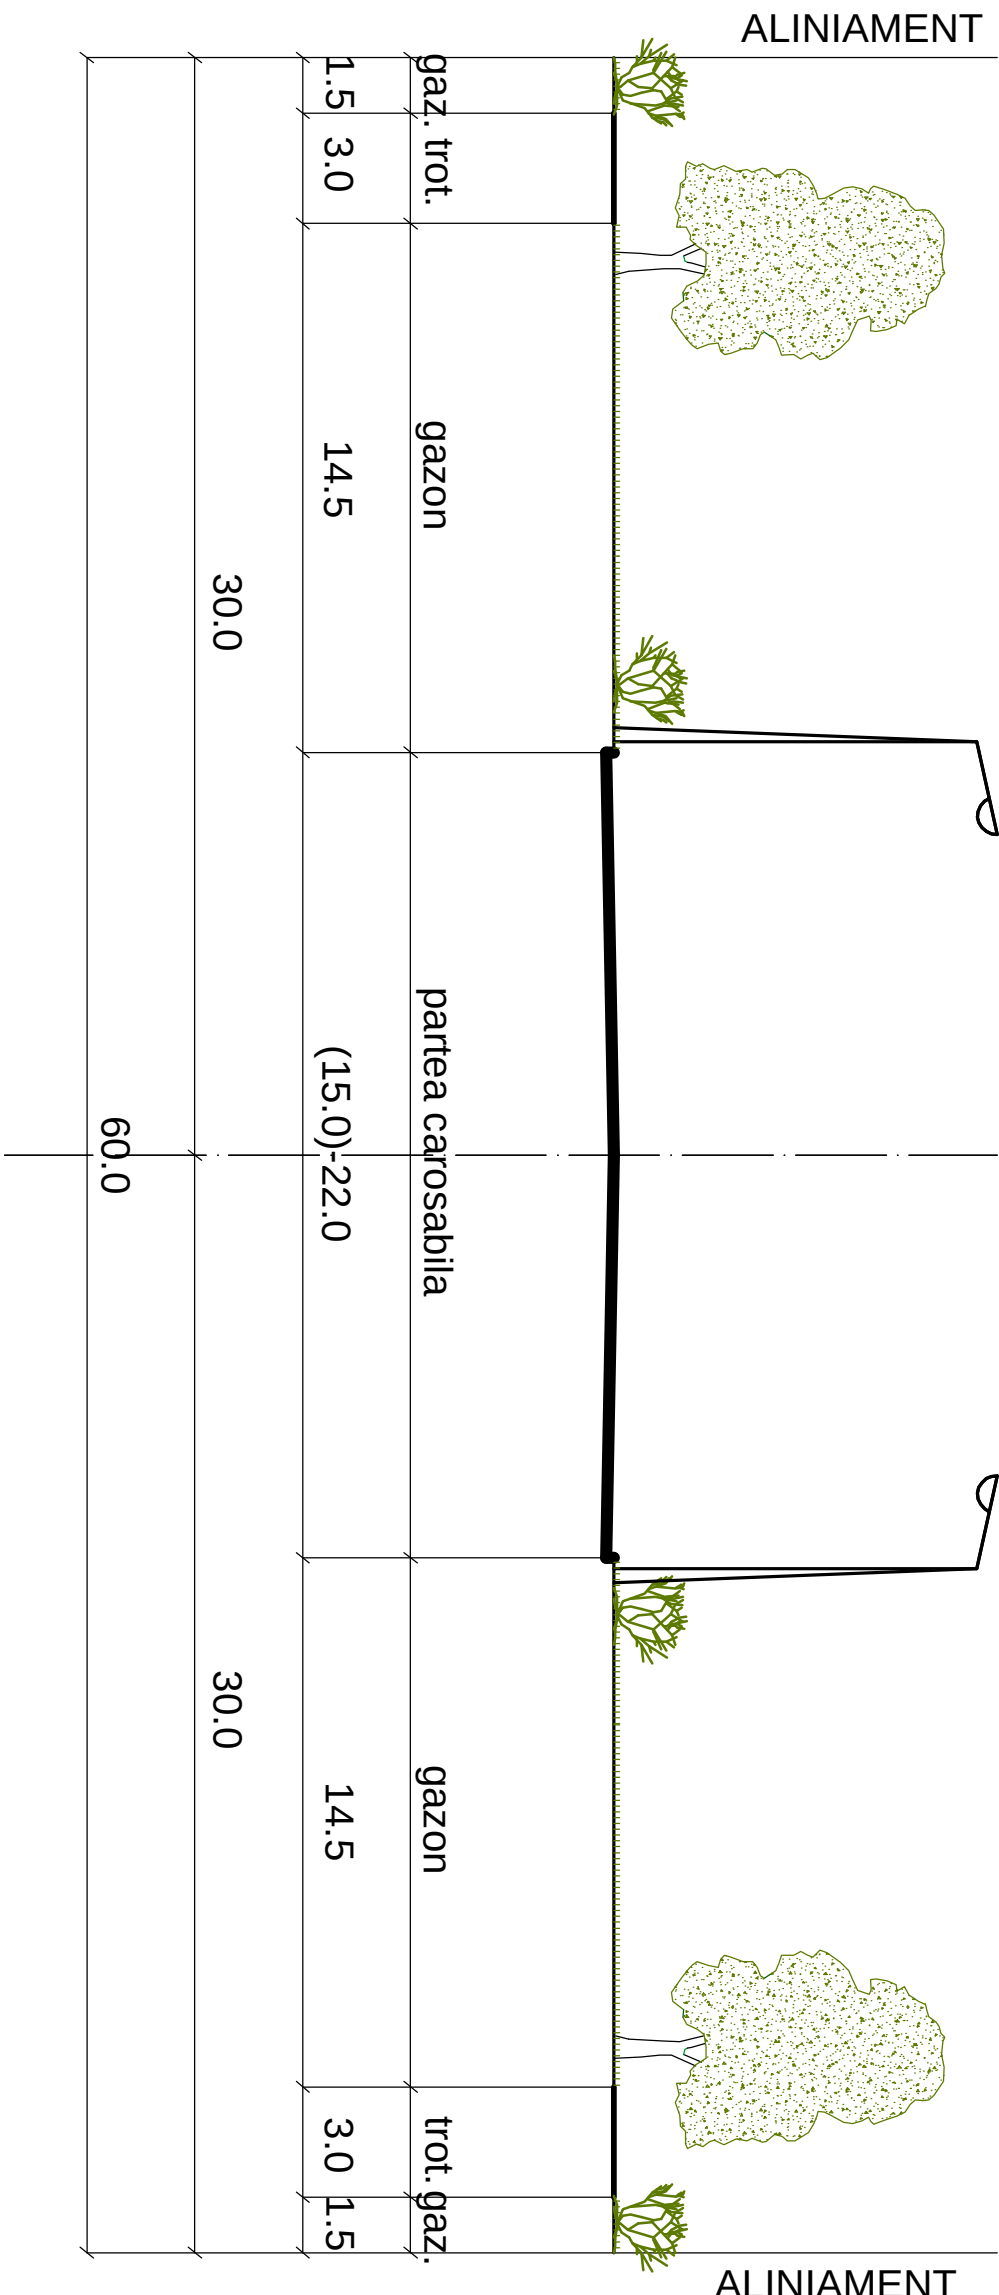


bul. Cantimir

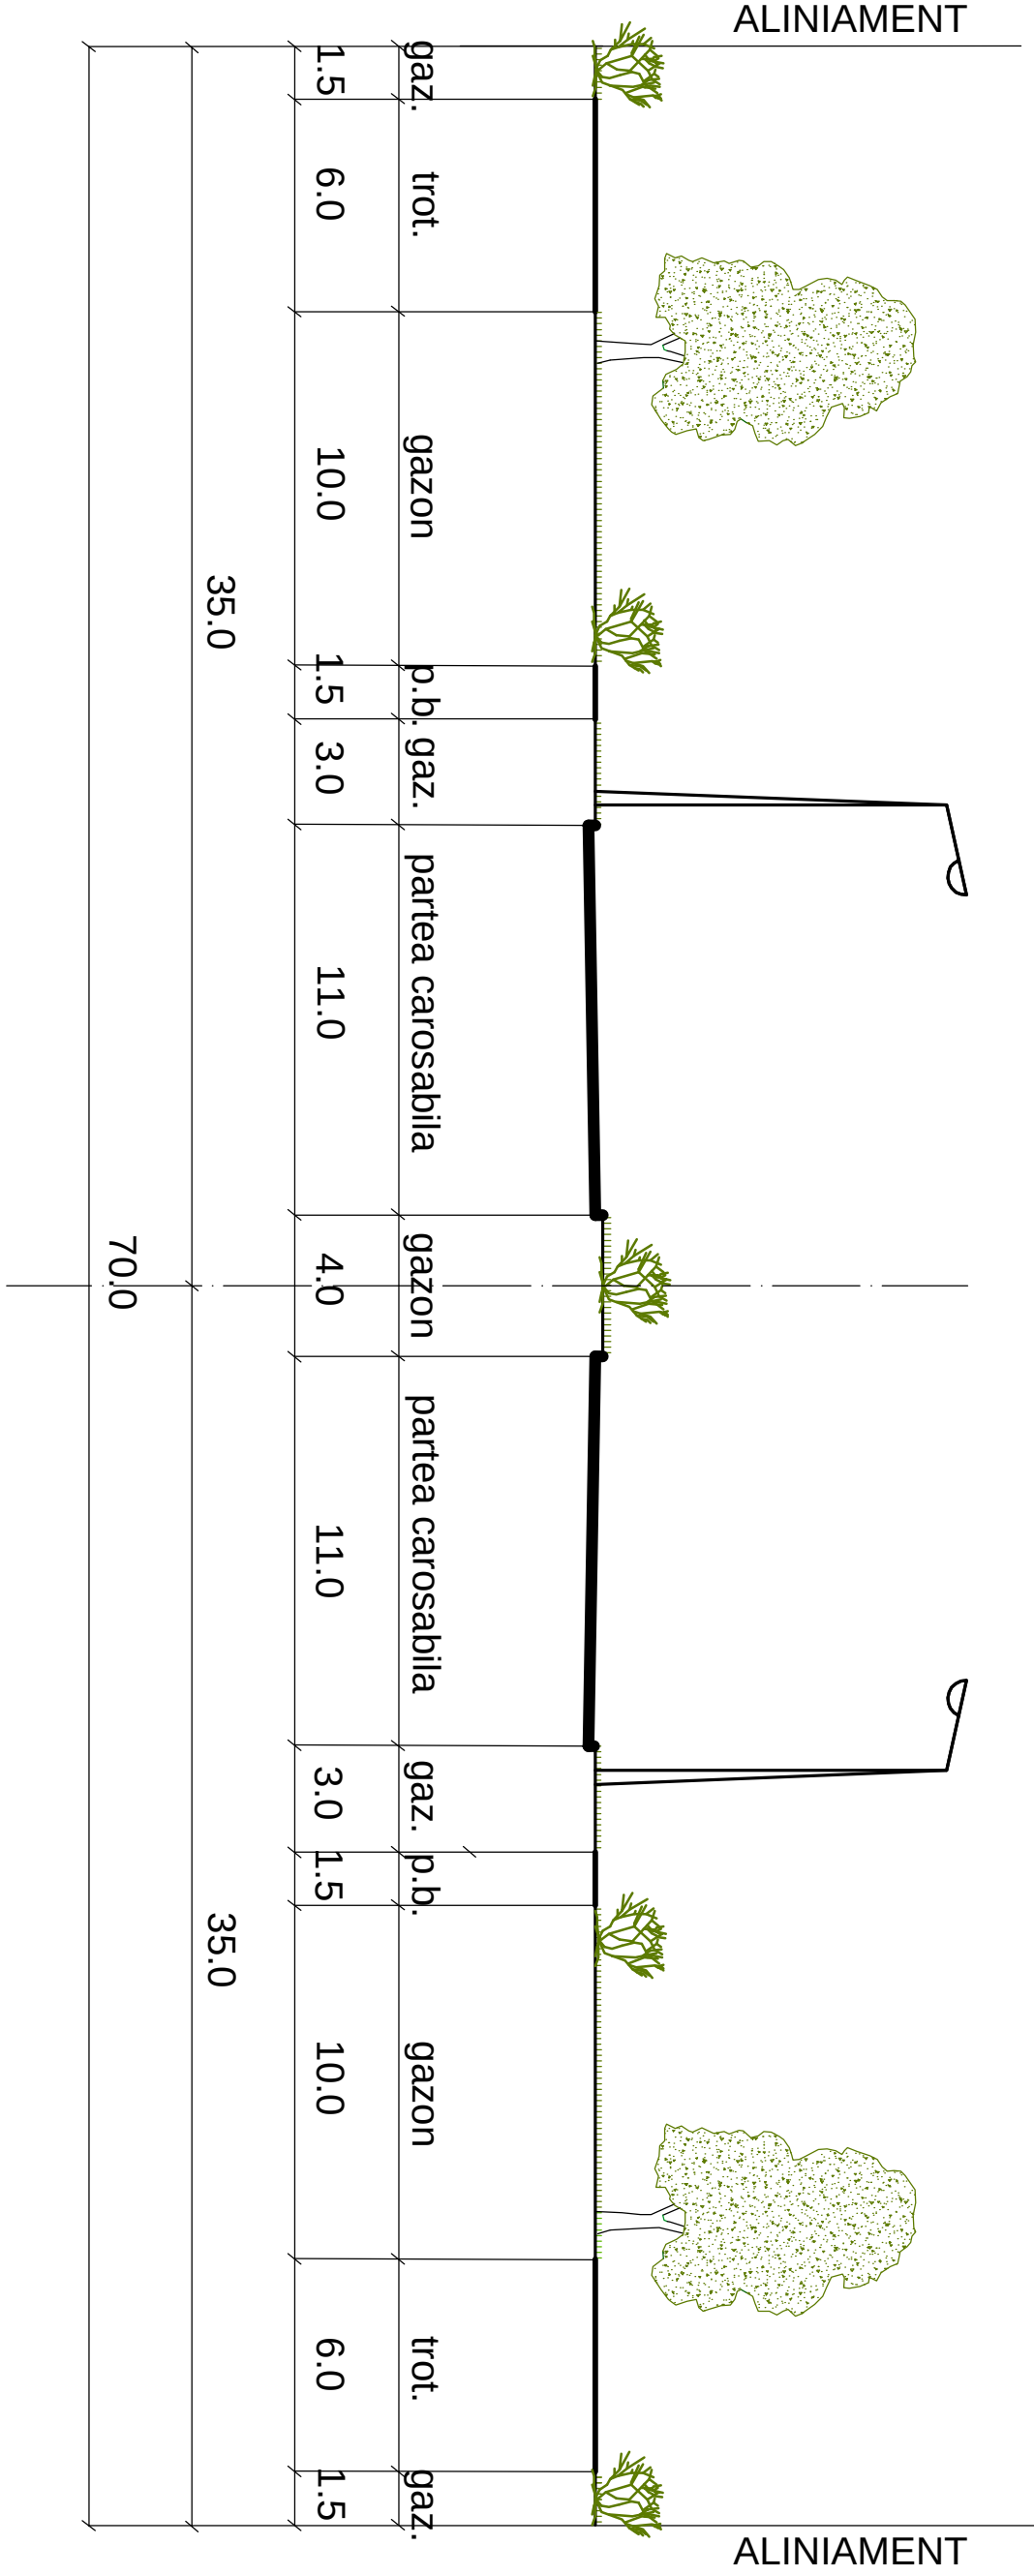


str. Izmail

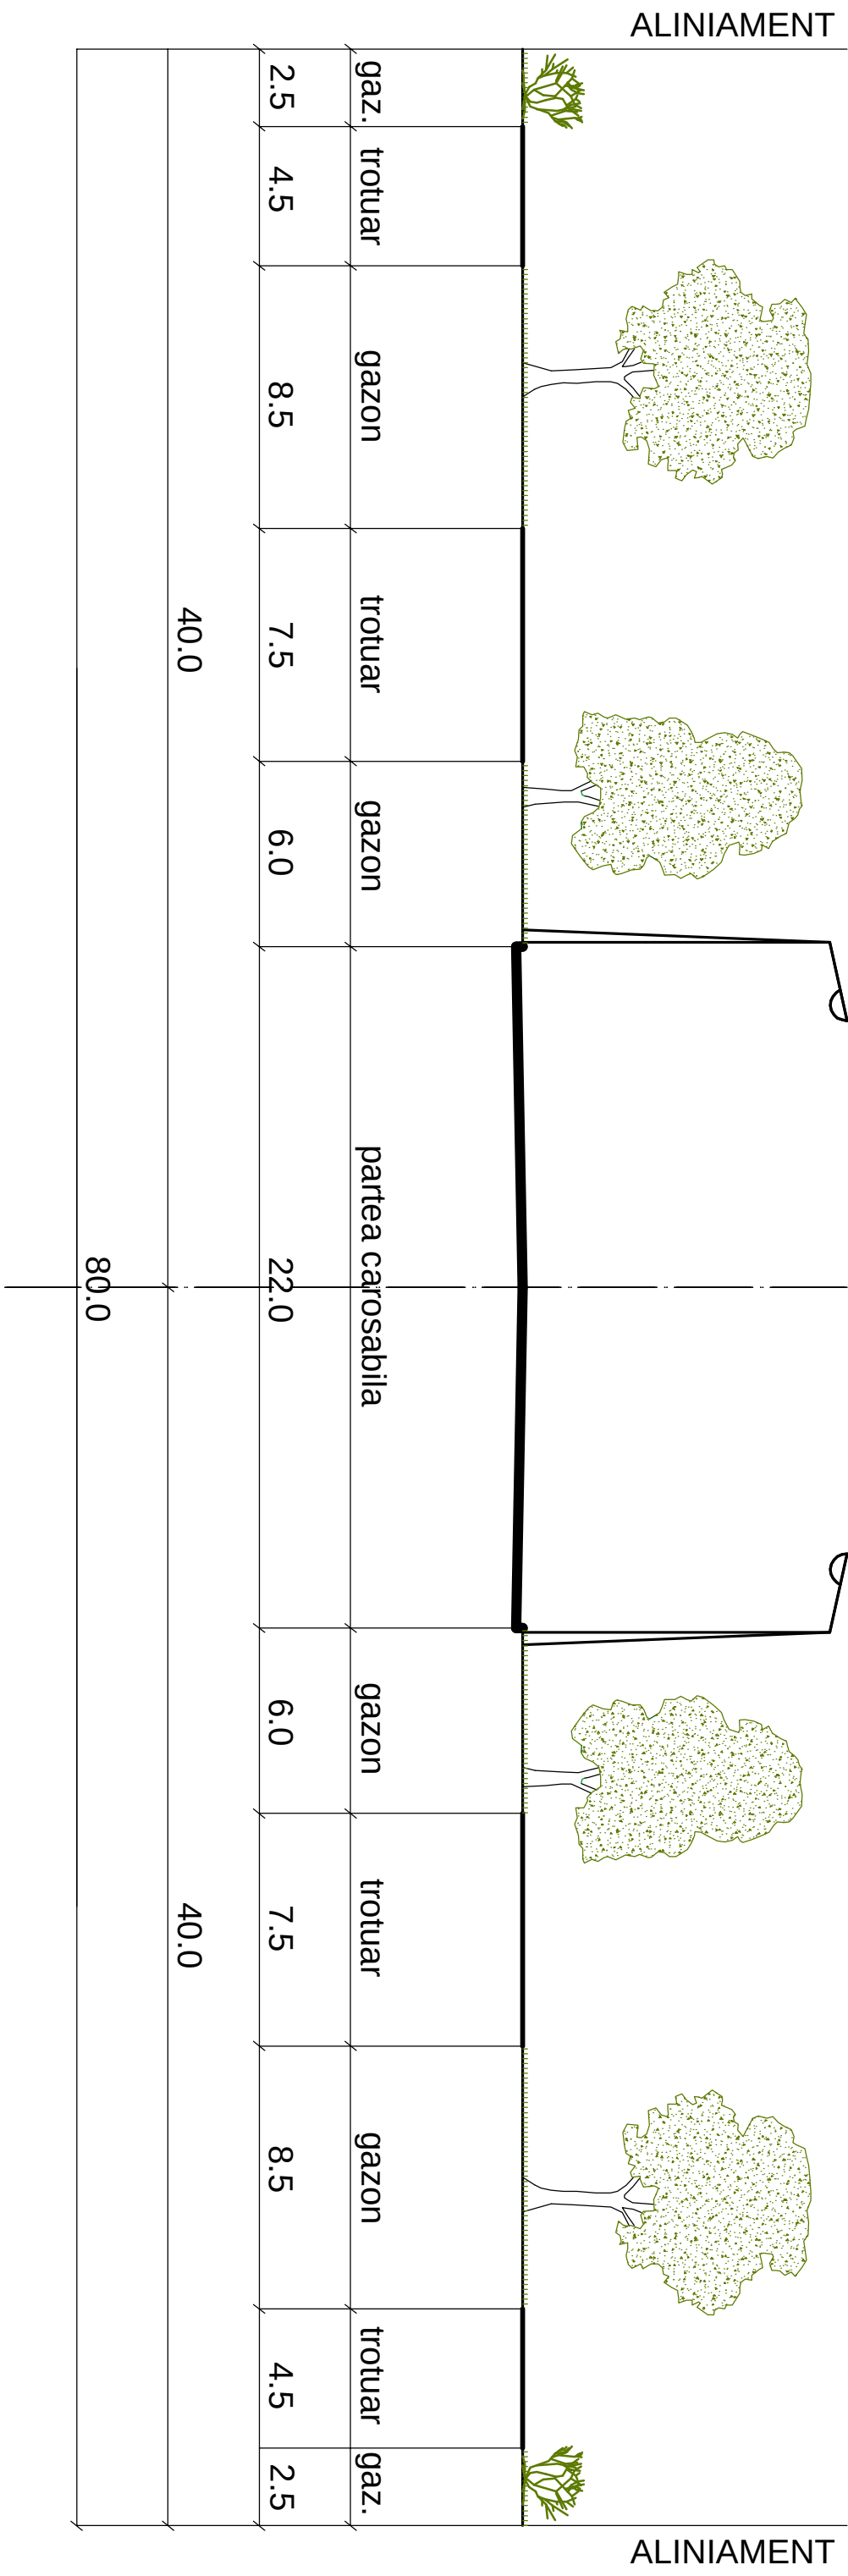


str. Uzinelor

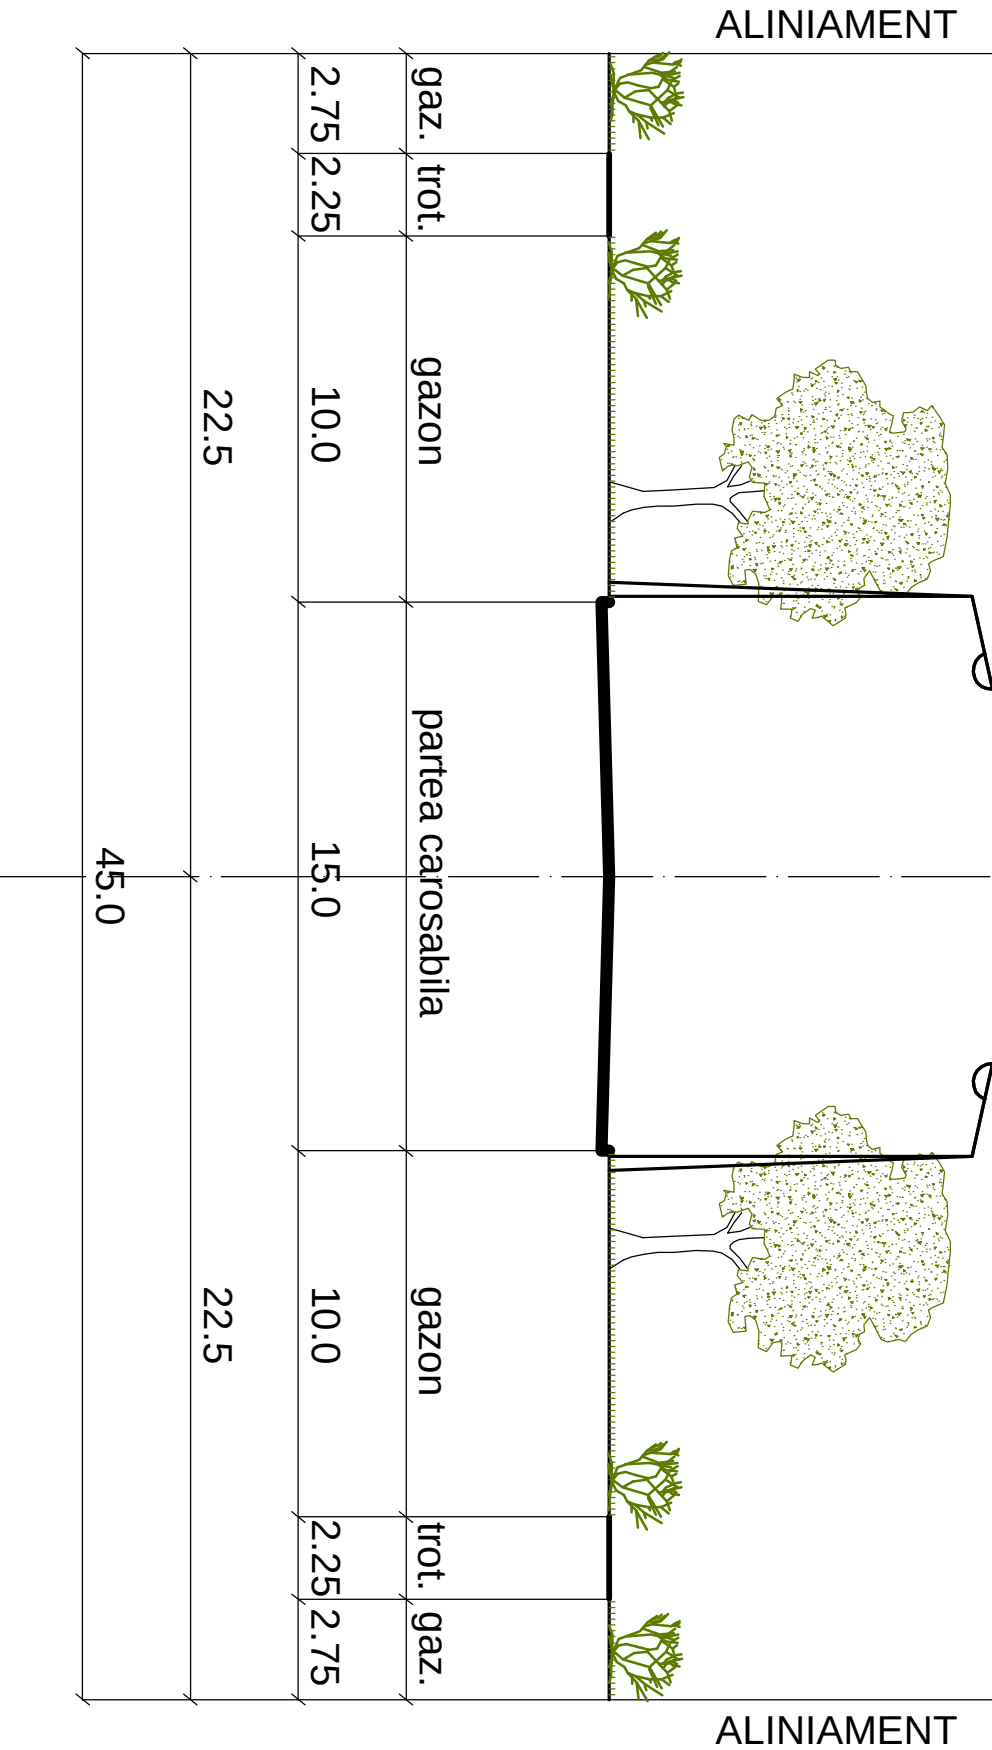


str. Muncepiti

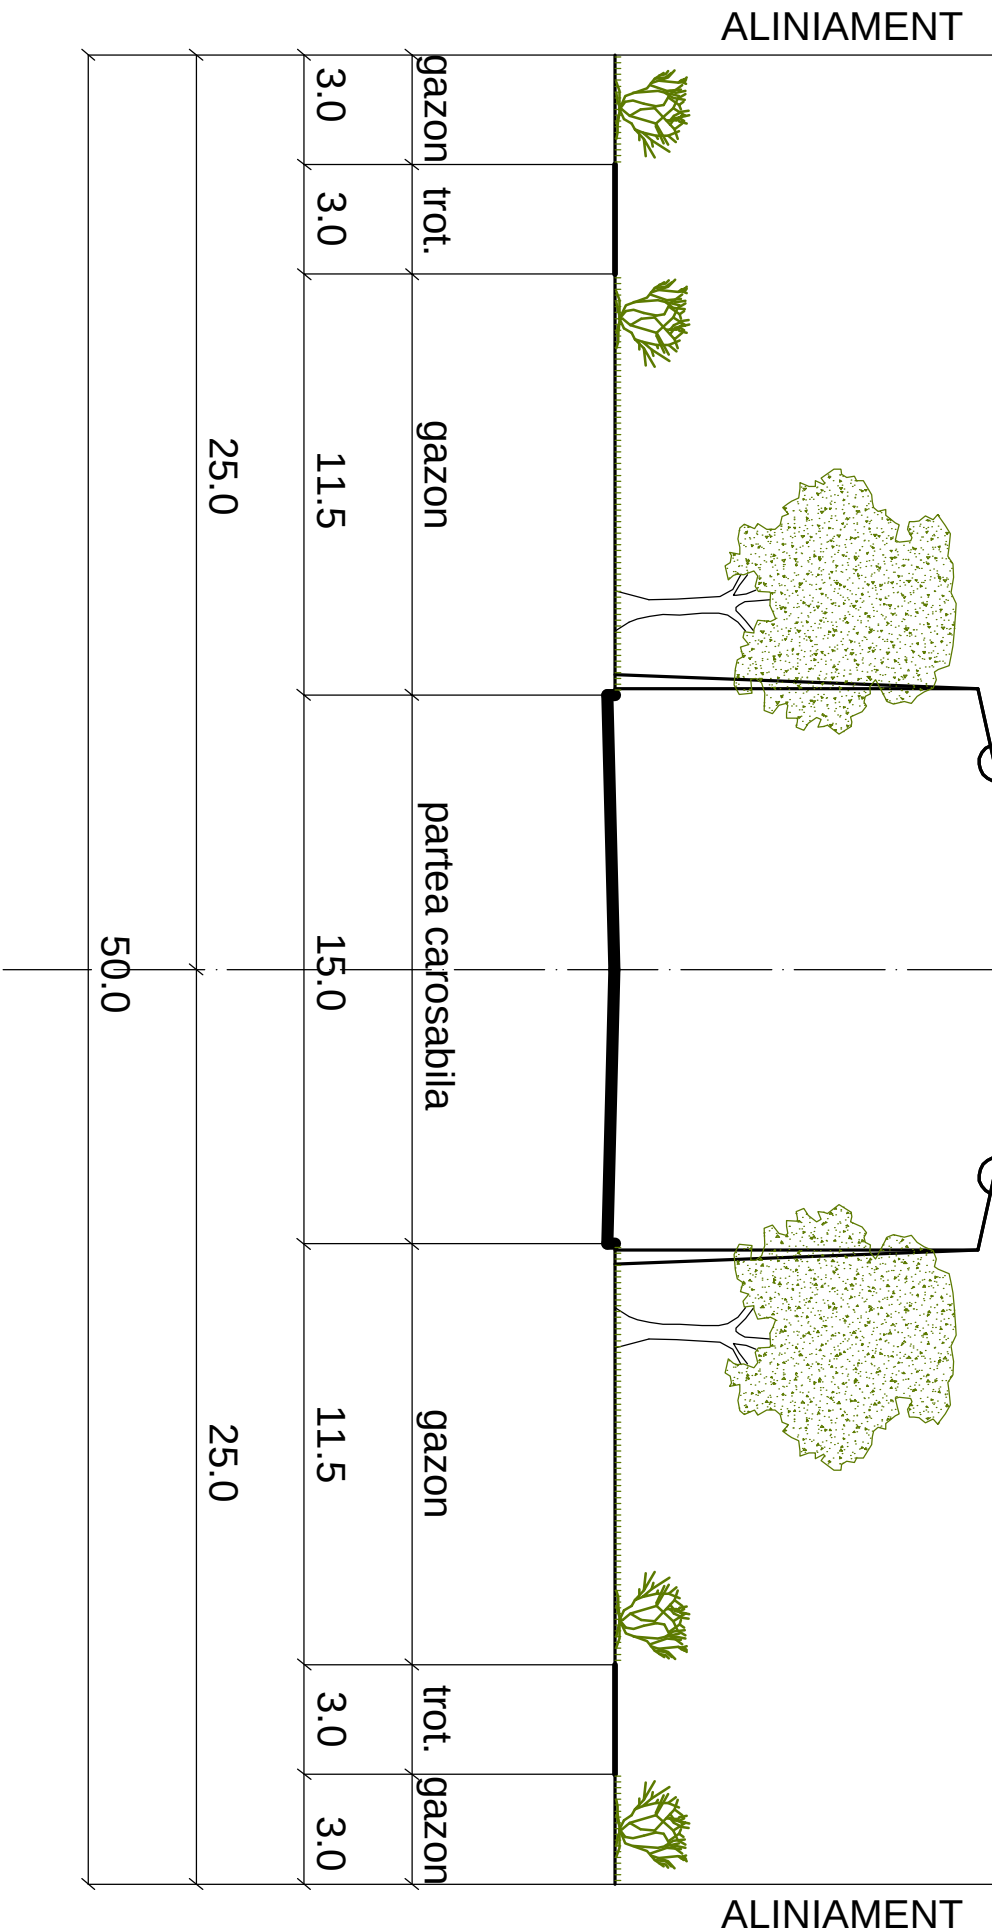


str. Gagarin

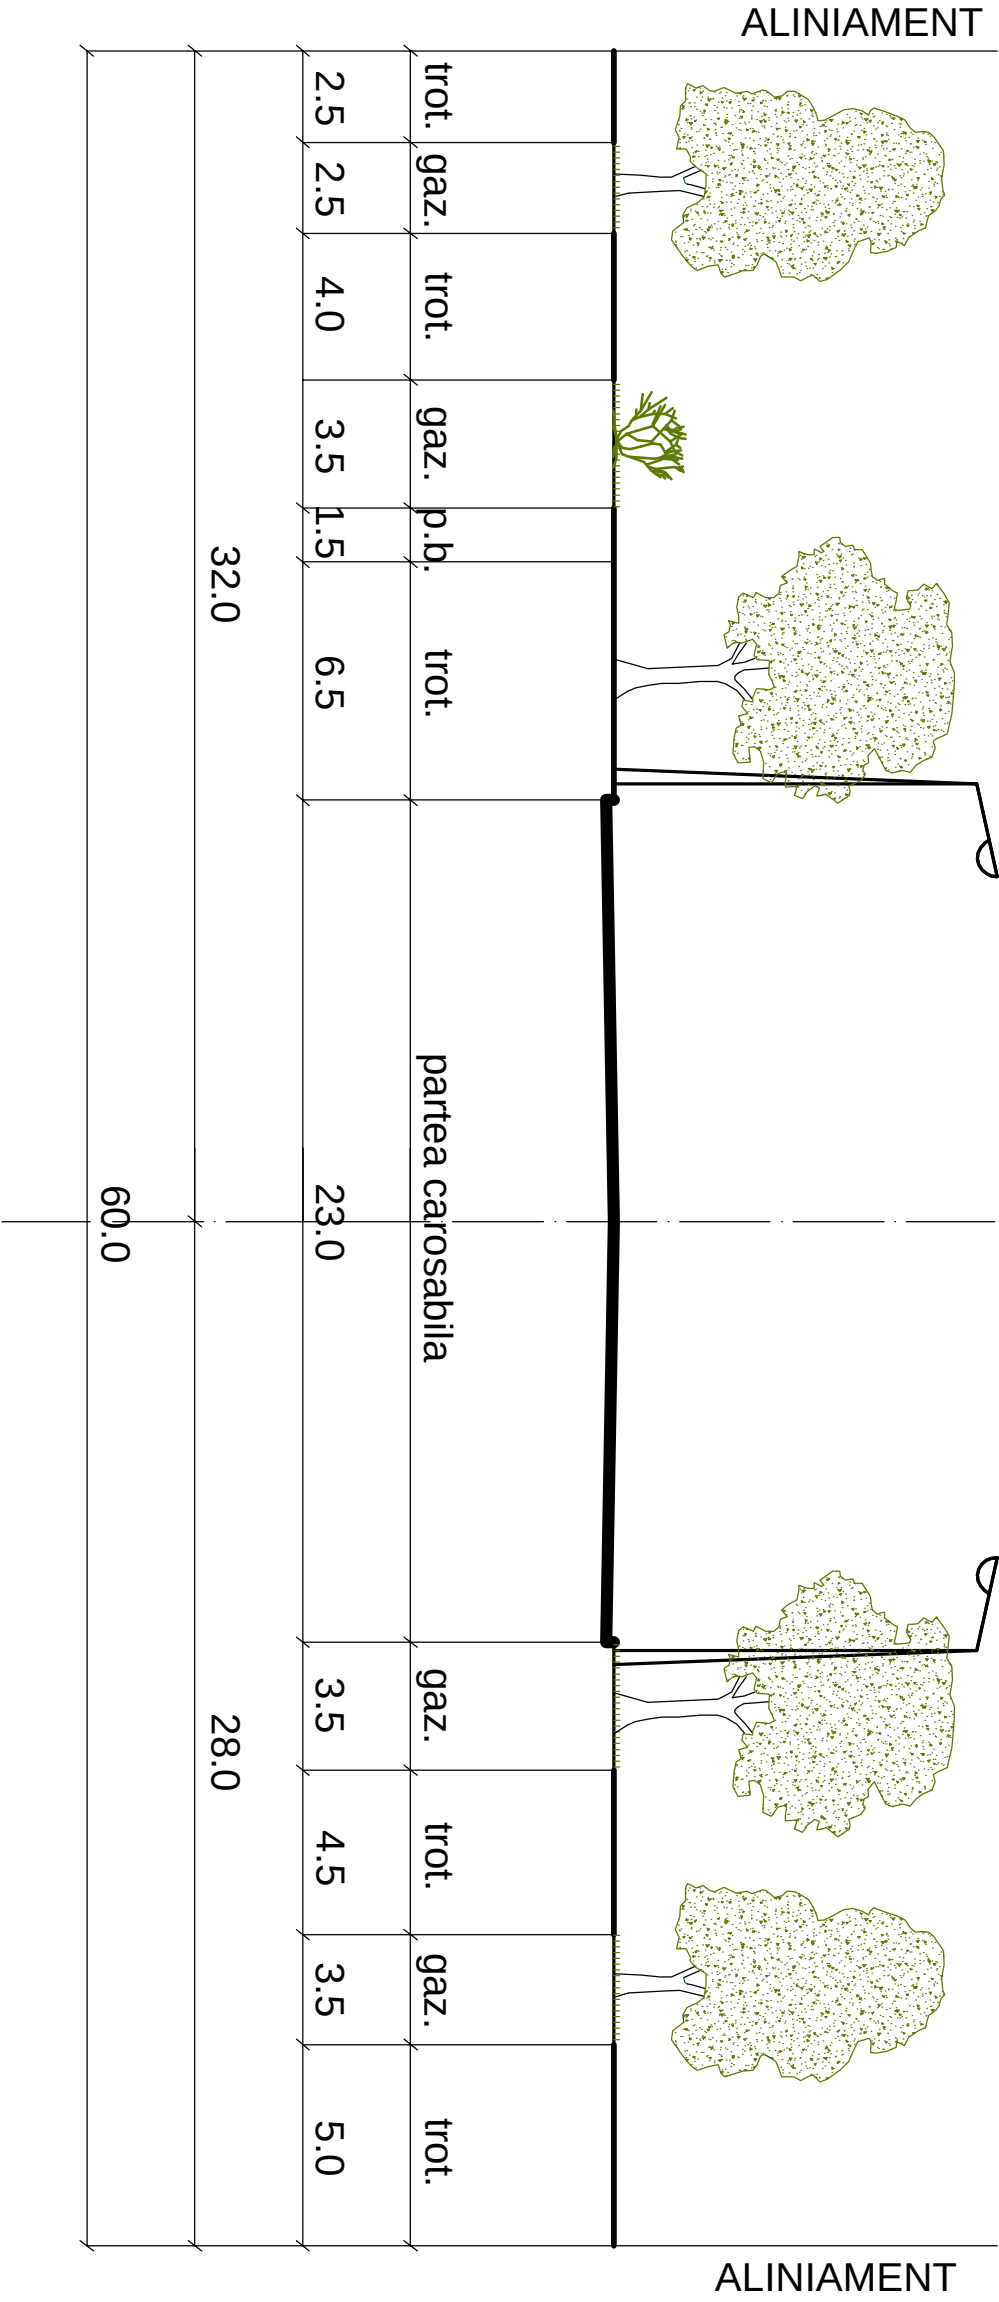


str. Mesager, str. Studentilor, str. I.Pelivan, str. Pietrelelor,
str. Morira, str. Grenoble, str. C. Vod

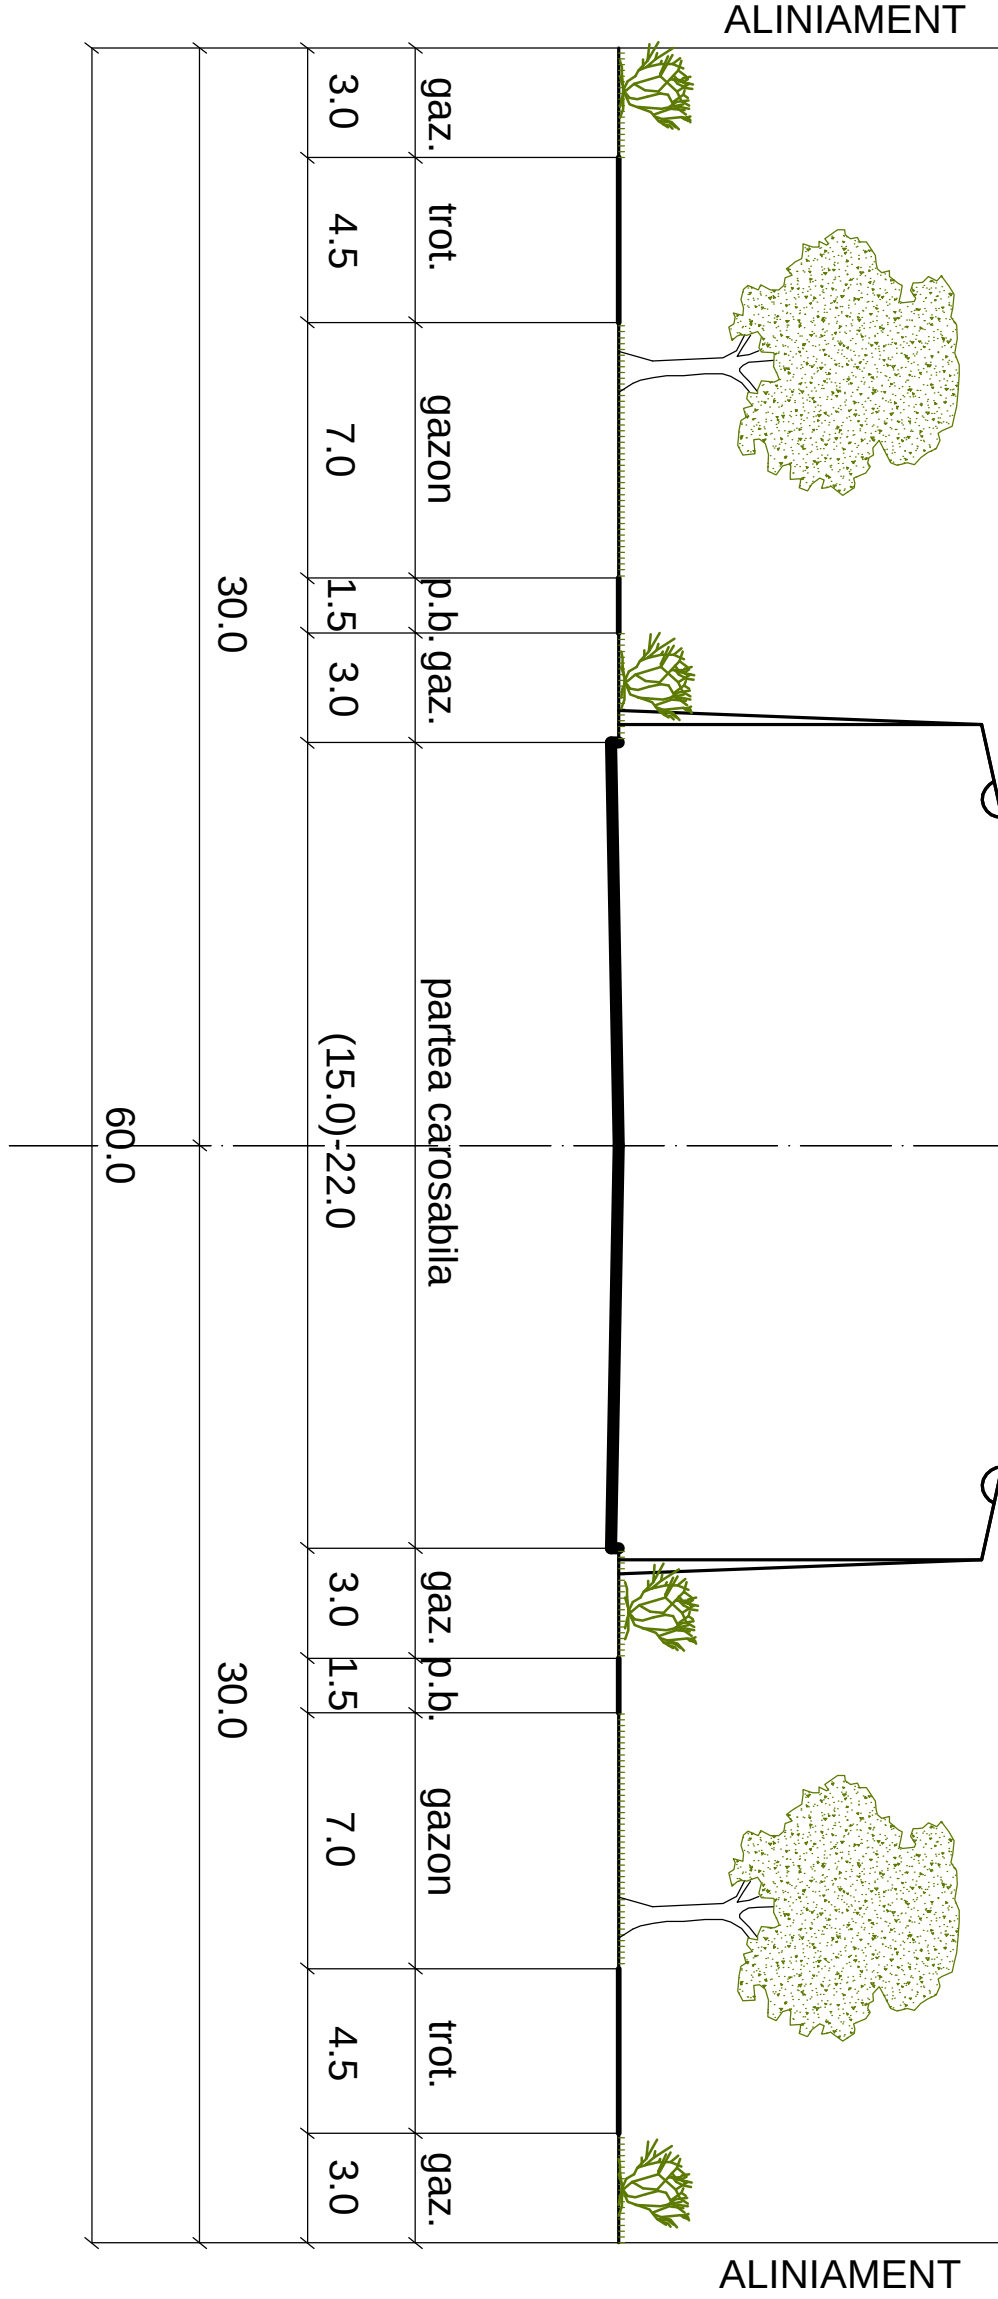


str. Negruzzi

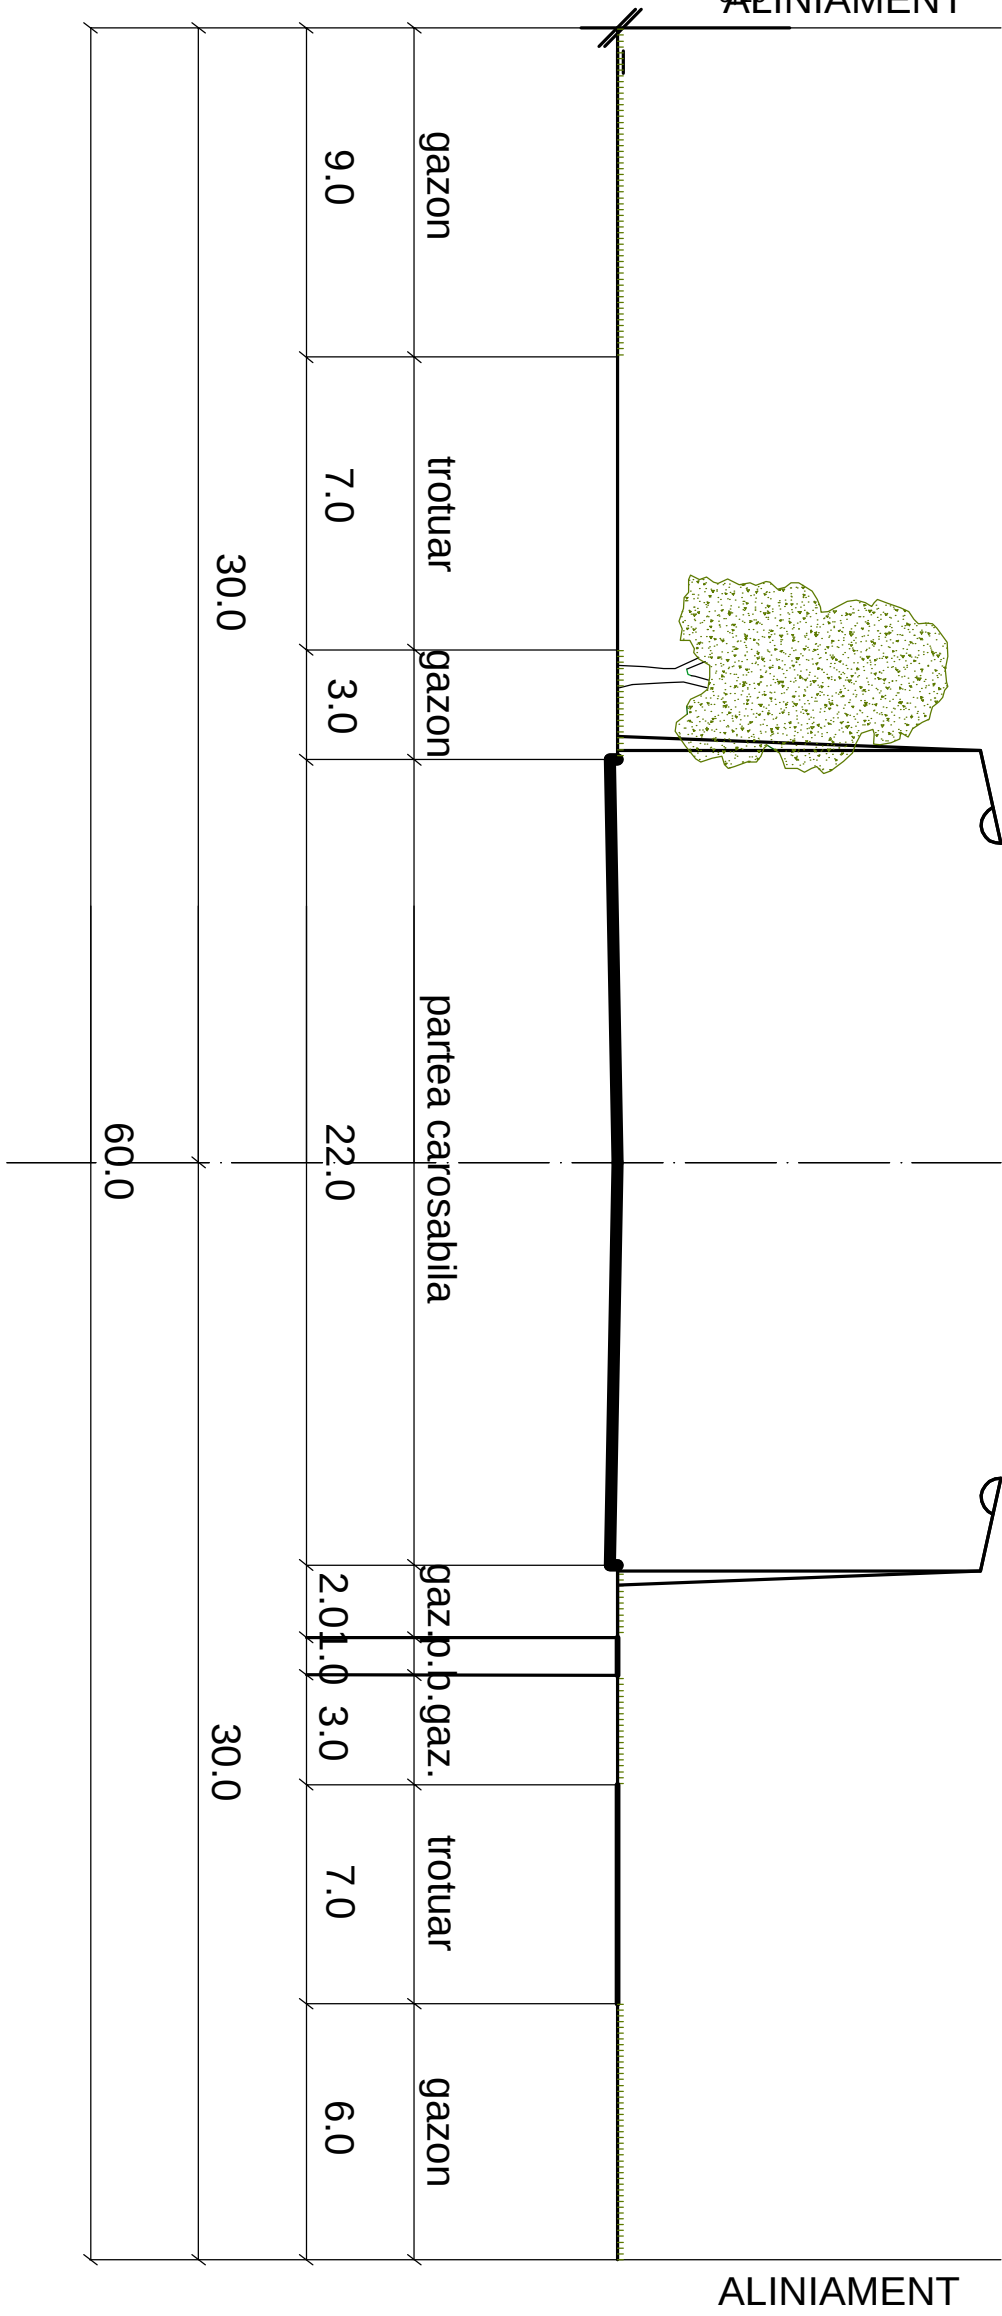


str. Ameneasc, str. Columna,
str. Kog Inceanu, str. 31 August

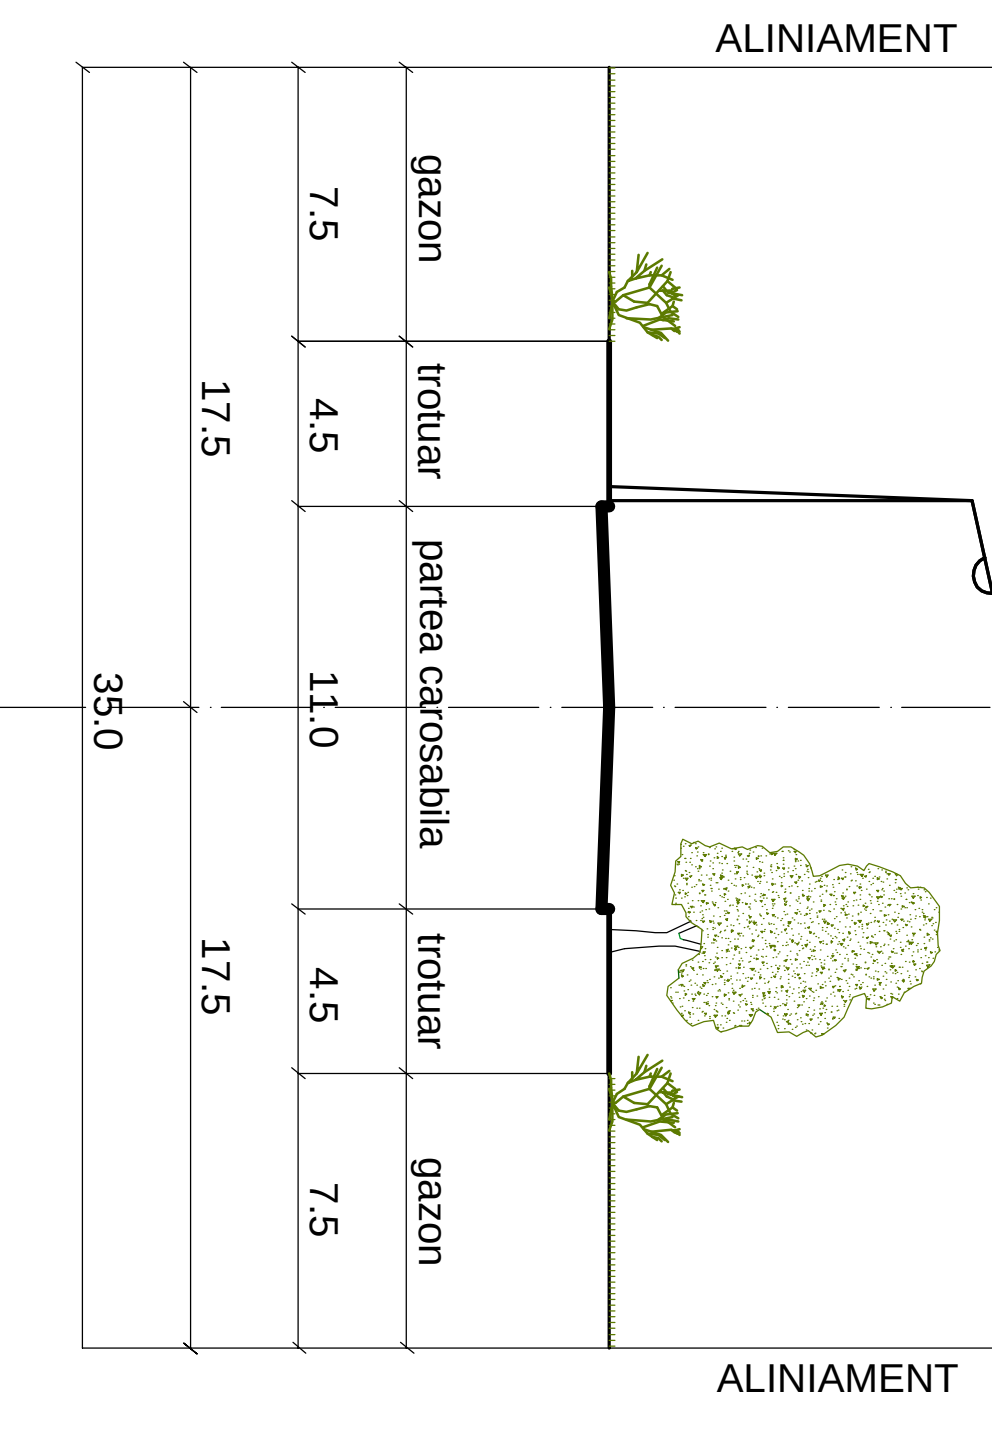


str. V. Alexandri (str. Mateevici-str. Cantimir)

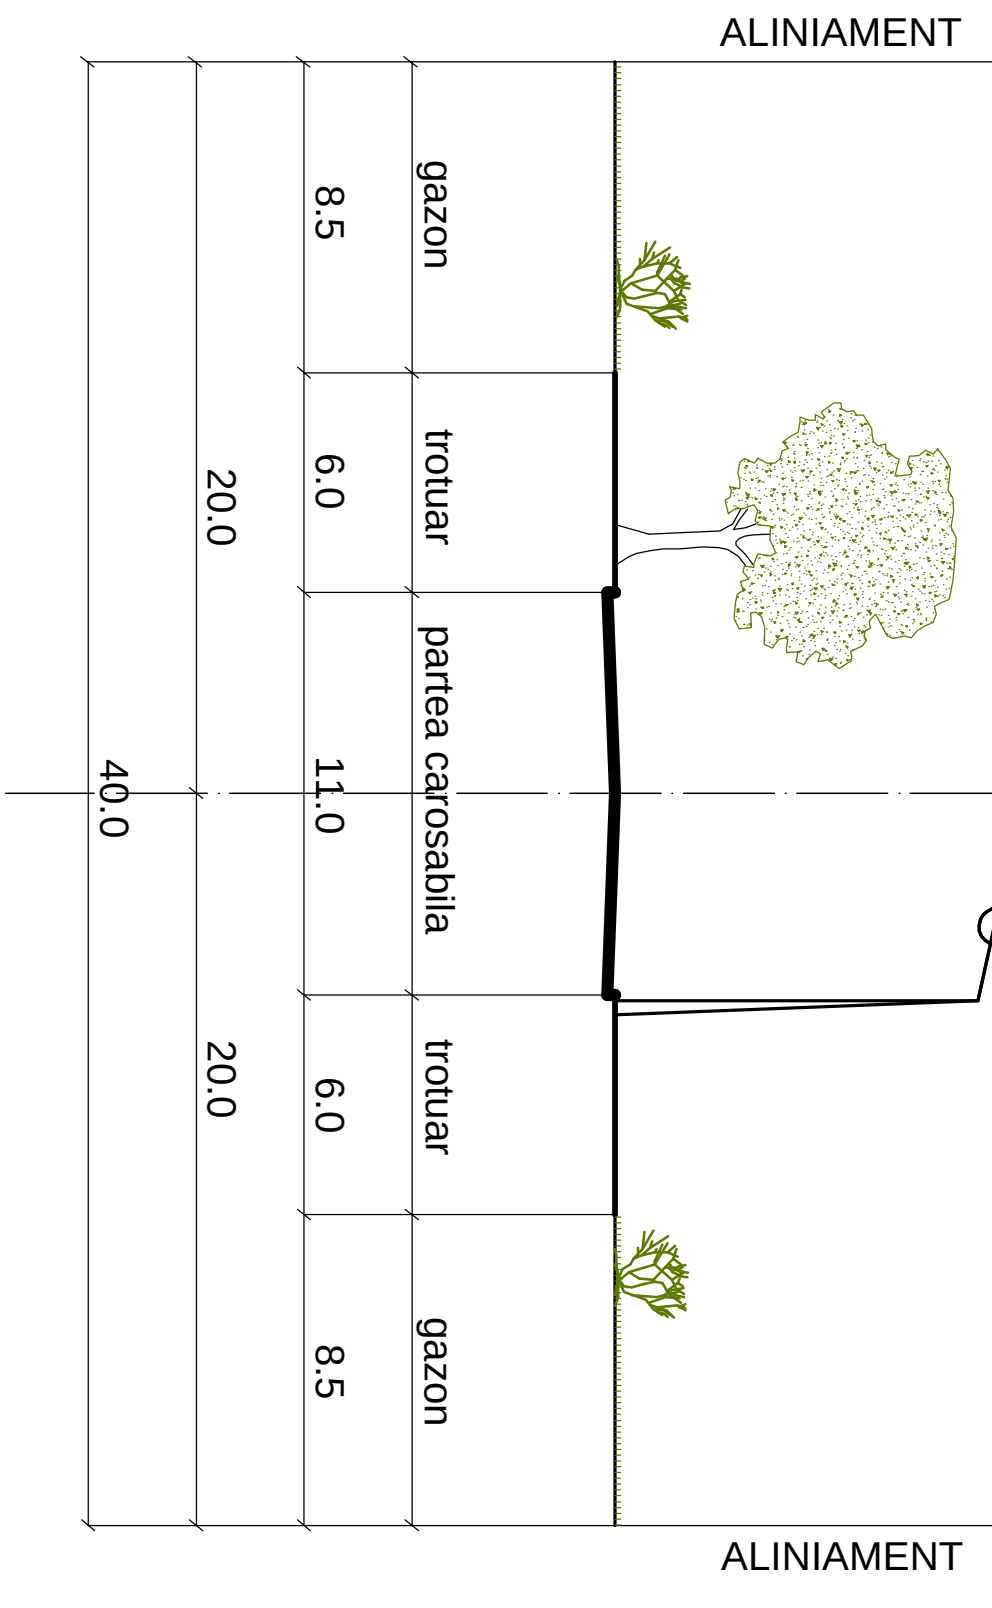

str. V. Alexandri (str. Cantimir-str. Albi•oara)

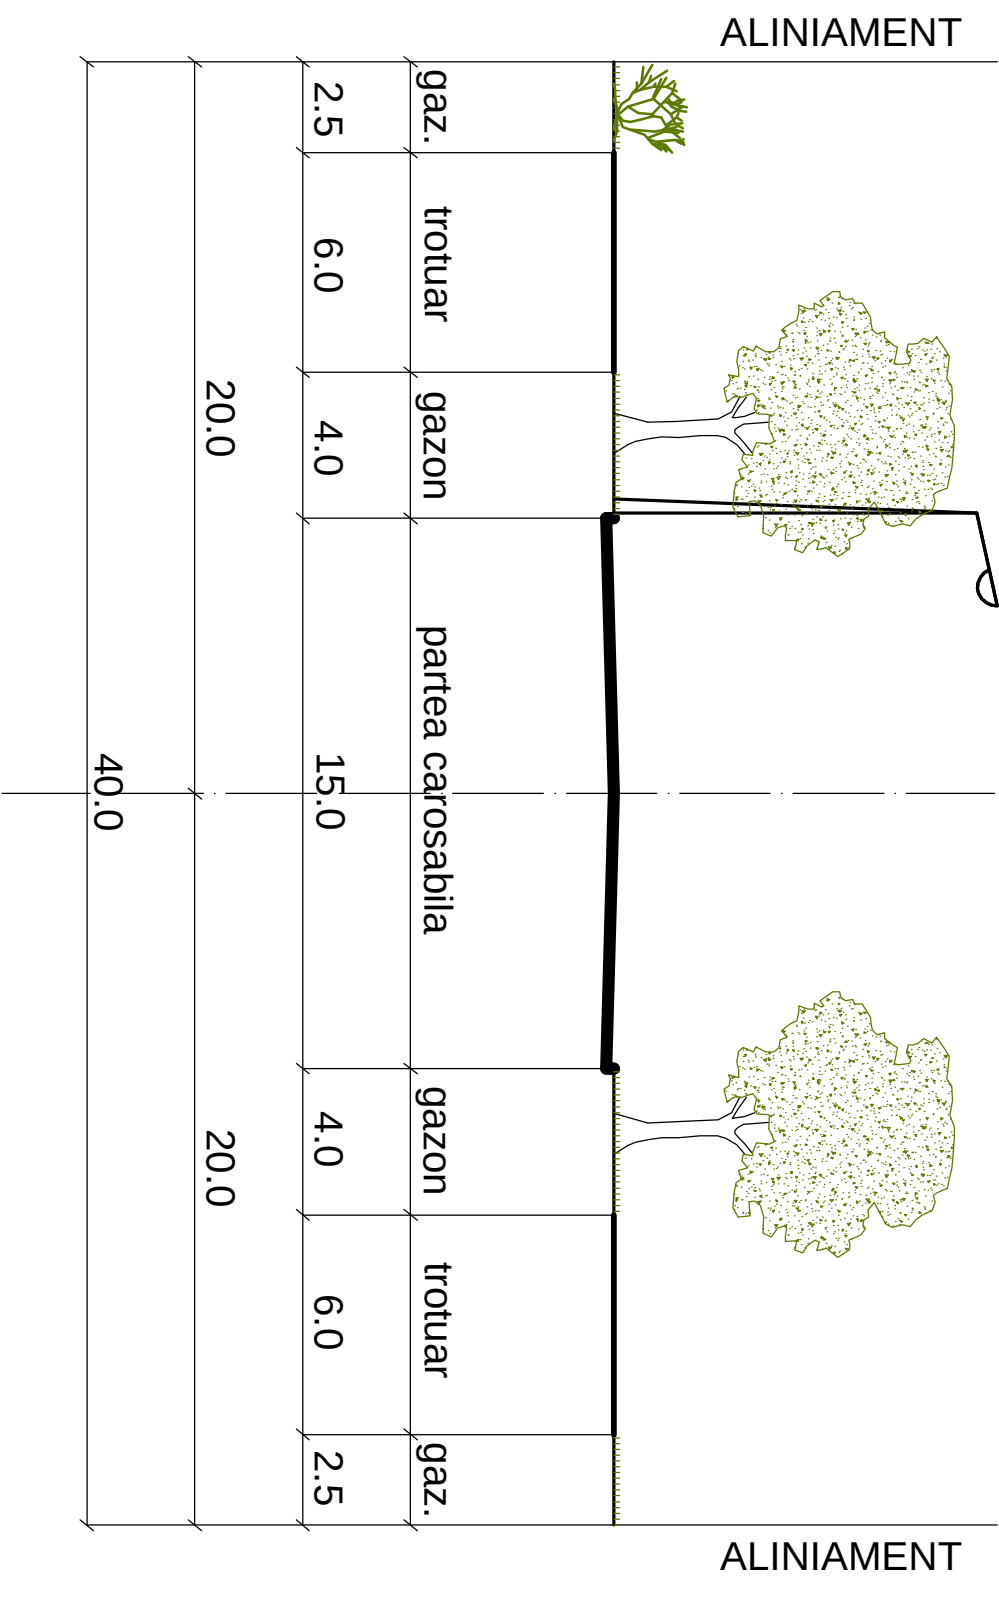

str. Asachi

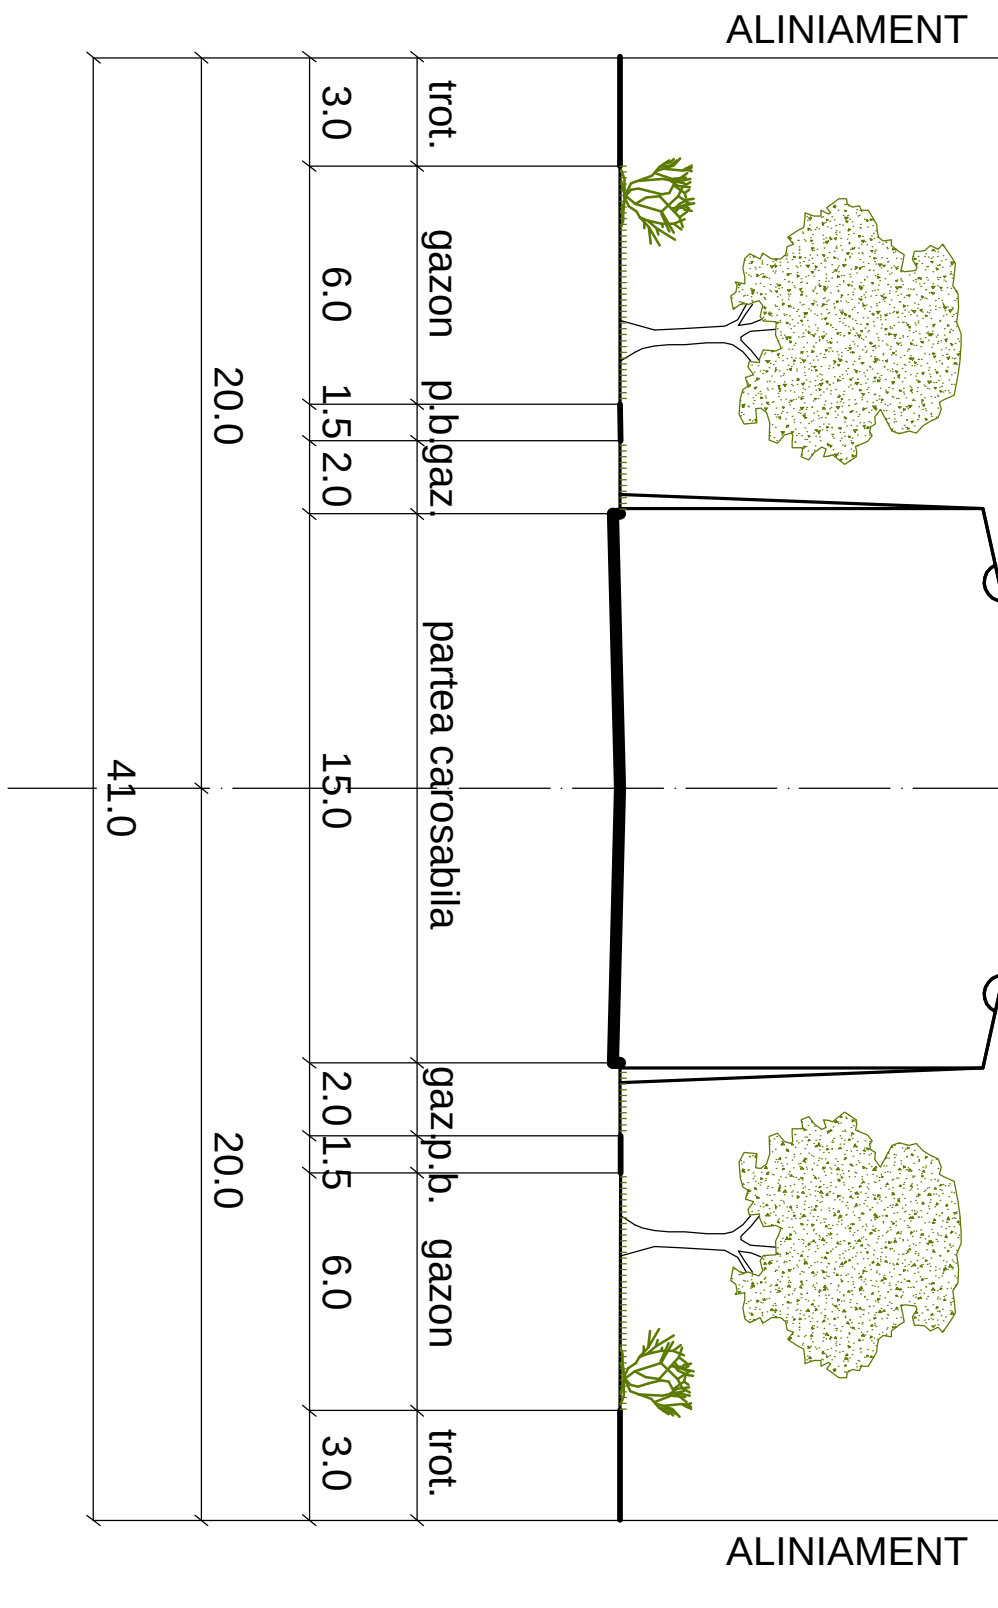

str. Pu•kin, str. B. Bodooni

